


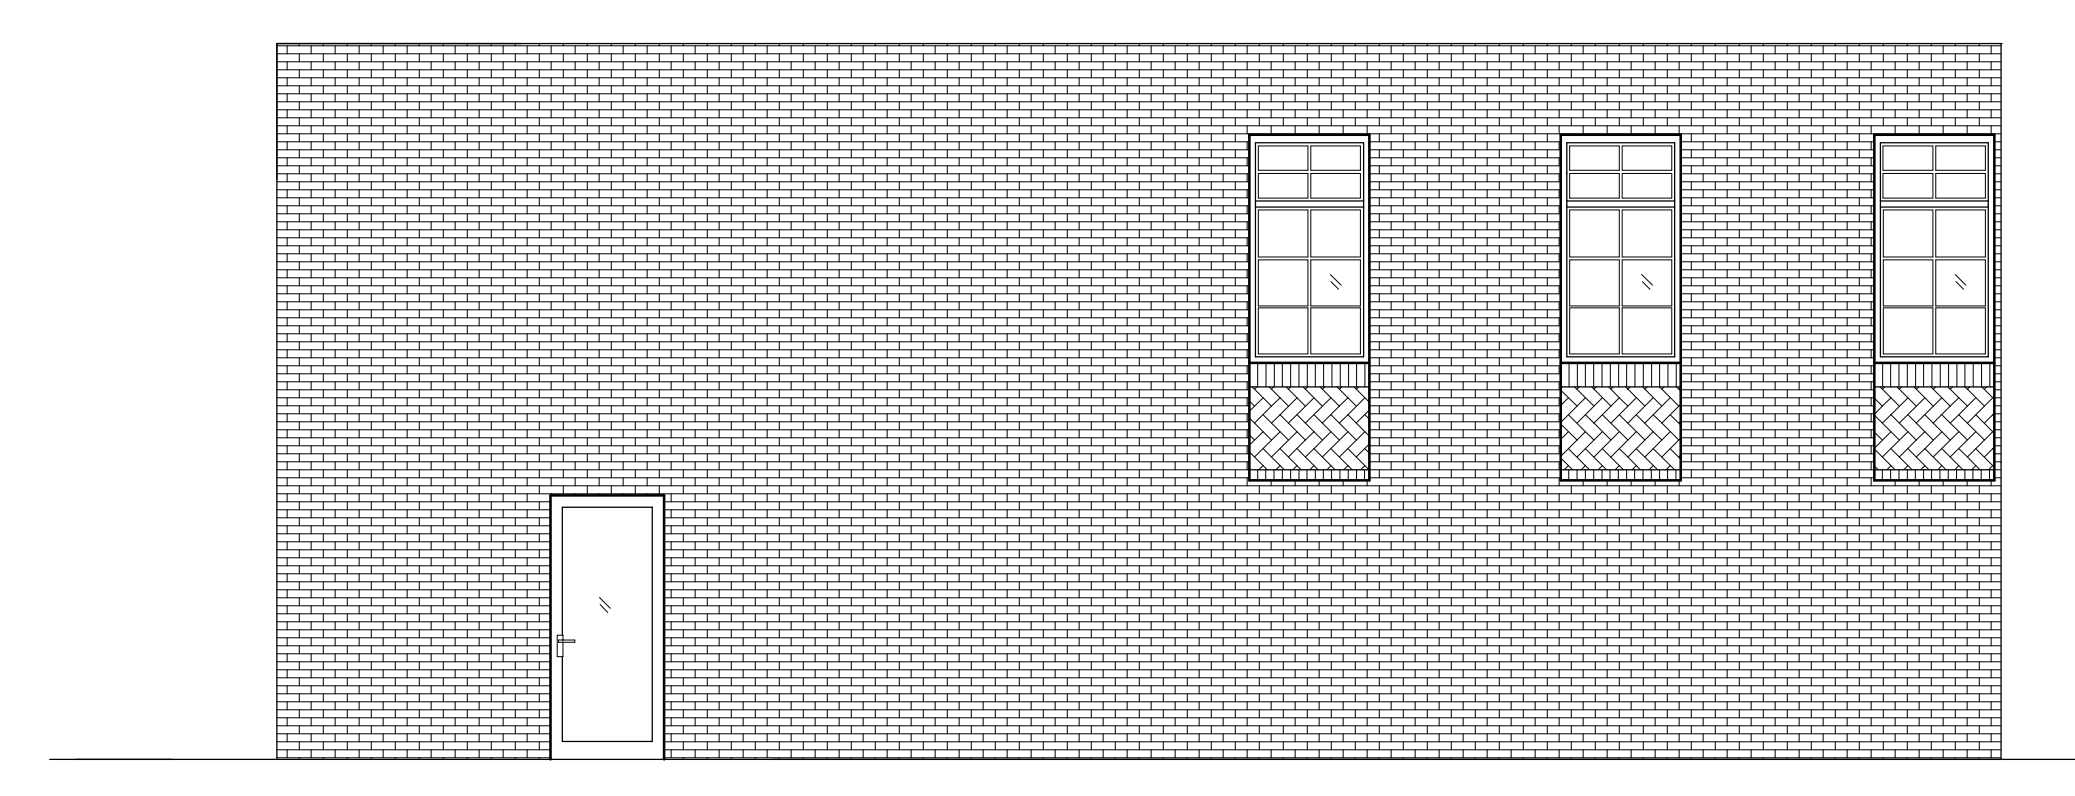

1 North Elevation
 3/16" = 1'-0"



2 Partial North Elevation
 3/16" = 1'-0"