


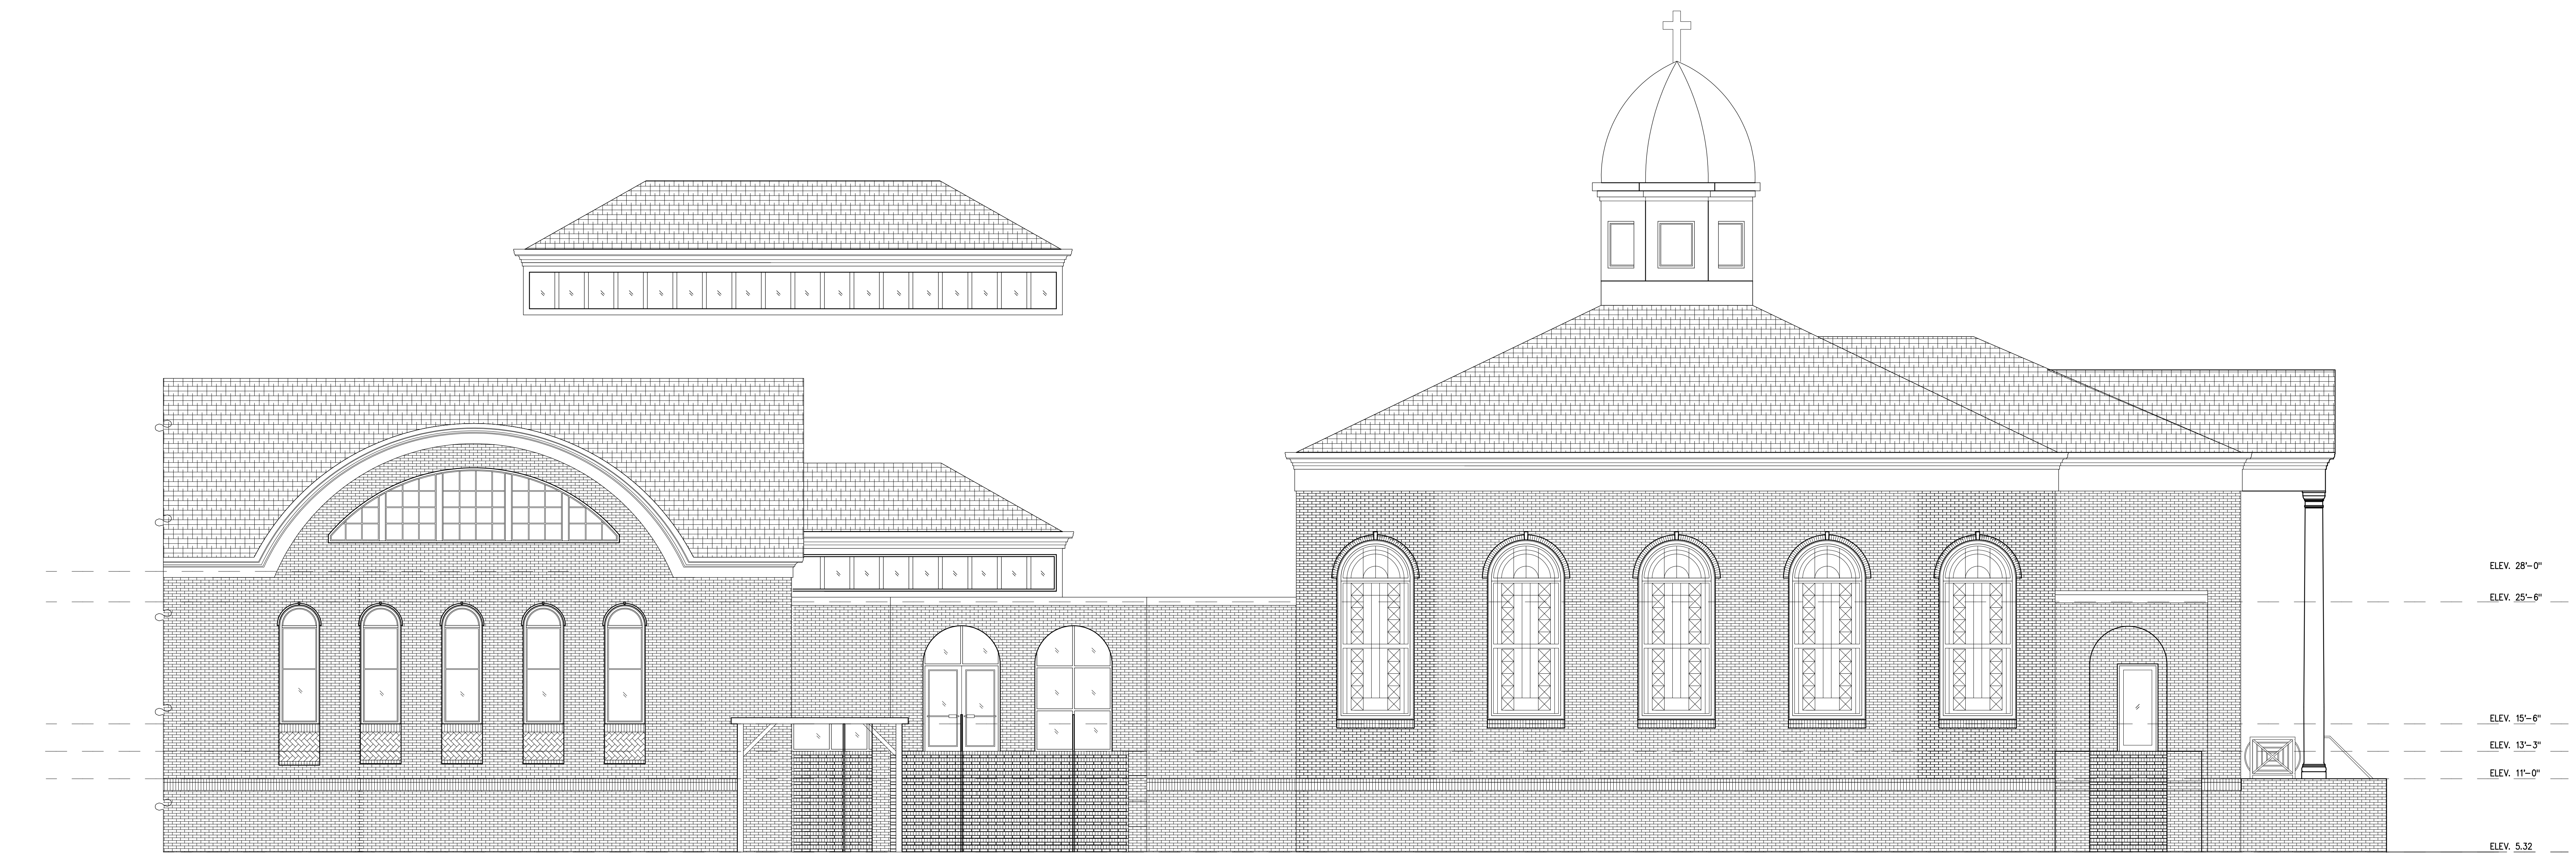

1  
A2.4 Partial West Elevation



2  
A2.4 Partial West Elevation

3/16" = 1'-0"