


North Elevation
1/8"=1'-0"

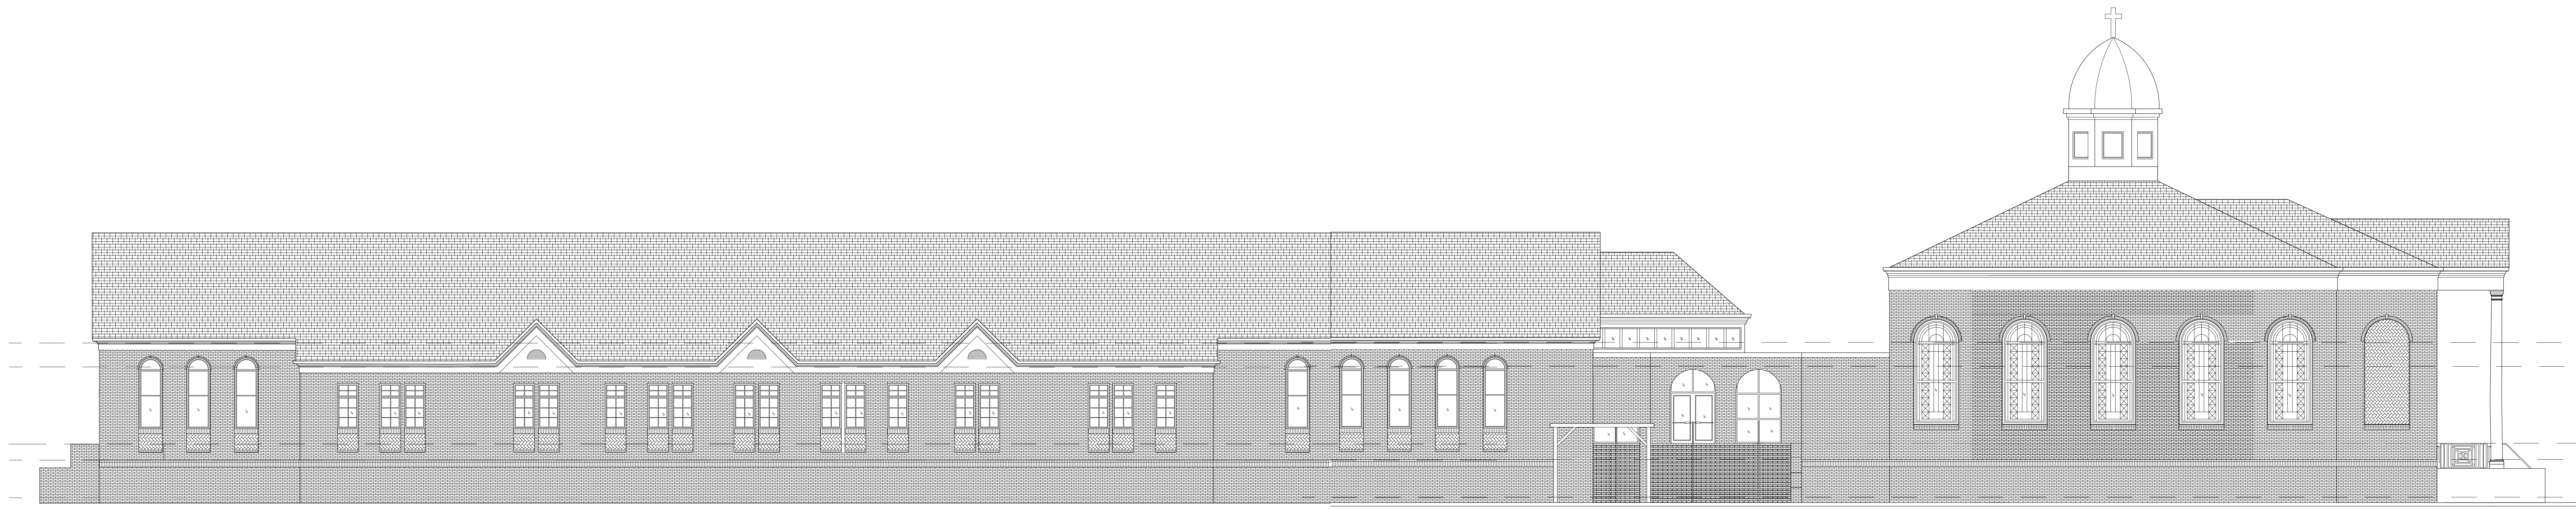

West Elevation
1/8"=1'-0"



East Elevation
1/8"=1'-0"

FIRST UNITED METHODIST PORT ST. JOE

Quina Grundhoefer Architects
♦ ♦ ♦