


DETAIL CONCRETE DISCHARGE STRUCTURE (DS-9)
 SCALE: N.T.S.

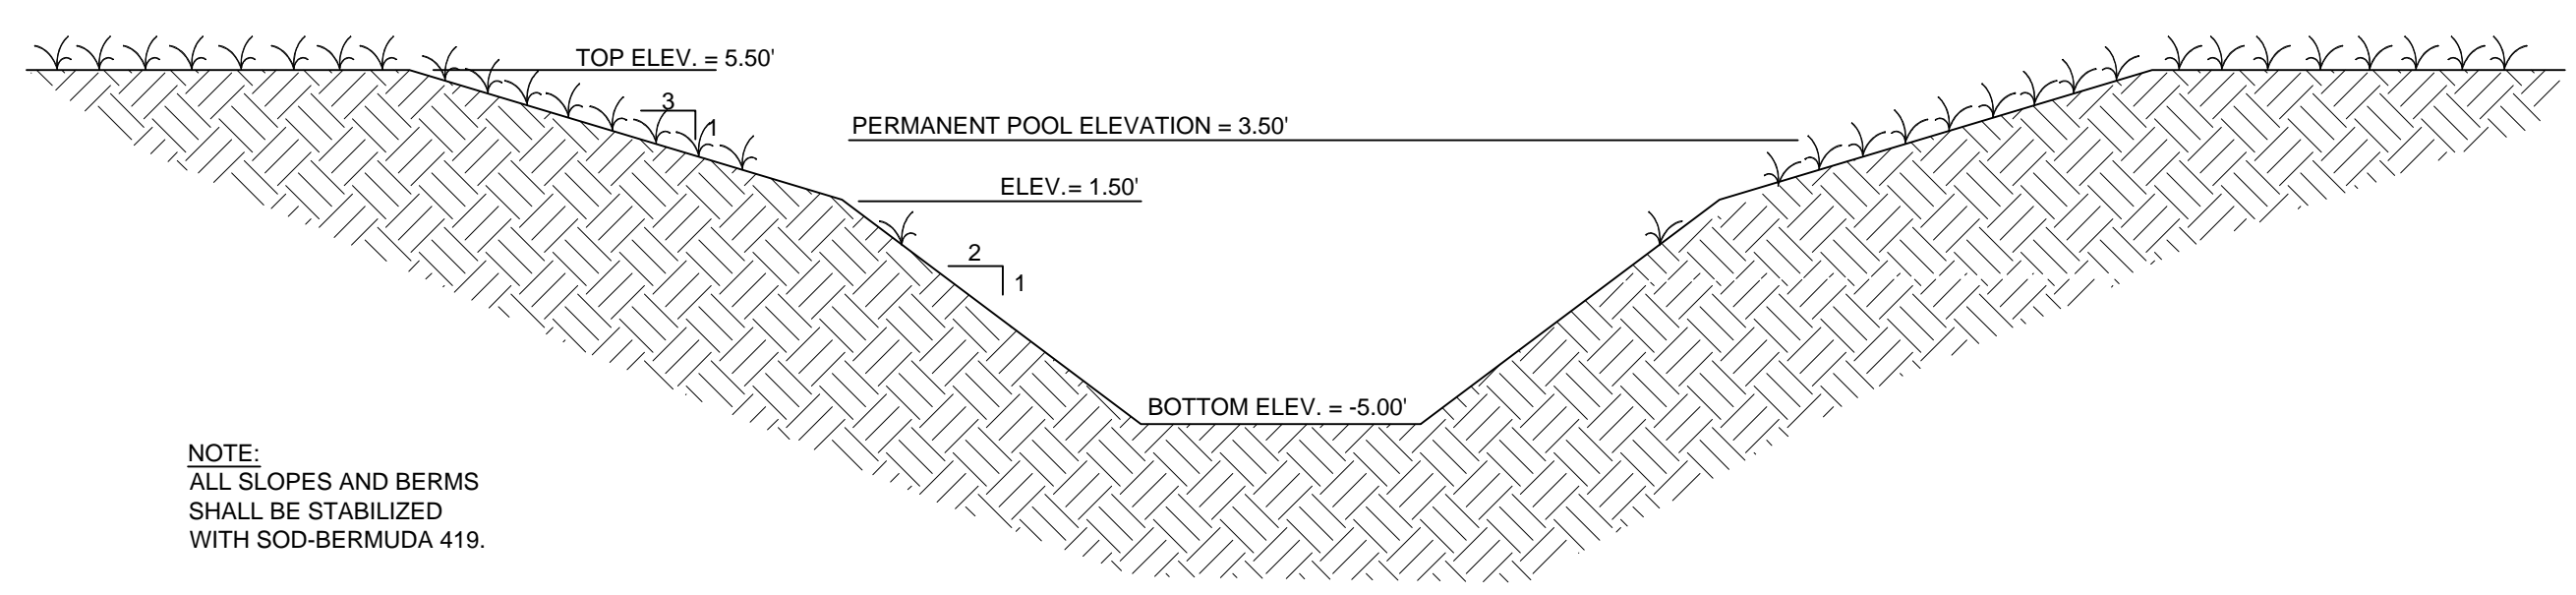

SECTION TYPICAL POND SECTION
 SCALE: N.T.S.

STORMWATER OPERATION/MAINTENANCE PLAN
 OPERATION AND MAINTENANCE ENTITY IS FIRST UNITED METHODIST CHURCH.
 AFTER EACH RAINFALL EVENT



1. PAVEMENT AREAS - CLEAN/SWEEP DEBRIS AND DIRT FROM PAVEMENT AREAS.
2. SEDIMENTS IN RETENTION/DETENTION AREAS - REMOVED IMMEDIATELY.
3. DEBRIS IN RETENTION/DETENTION AREAS - ALL DEBRIS AND FOREIGN MATERIAL SHALL BE REMOVED IMMEDIATELY.
4. YARD INLETS, CATCH BASINS, ETC. - ALL DEBRIS AND FOREIGN MATERIALS SHALL BE REMOVED IMMEDIATELY.

PERIODIC POND/SYSTEM MAINTENANCE

1. CLEANING/SWEEPING OF PAVEMENT AREAS SHALL BE ACCOMPLISHED WEEKLY OR AS REQUIRED.
2. INSPECT POND PERIODICALLY FOR ACCUMULATION OF TRASH AND DEBRIS AND REMOVE IT UPON DISCOVERY.
3. MOWING AND LANDSCAPING MAINTENANCE SHOULD BE DONE ON A MONTHLY BASIS DURING THE ACTIVE GROWING SEASON FOR THE AREA. INSPECT AND MAINTAIN AS REQUIRED DURING THE GROWING SEASON.
4. WEEDS OR UNDESIRABLE GROWTH SHALL BE REMOVED UPON DISCOVERY.
5. CATCH BASINS SHALL BE FLUSHED AS NECESSARY (IF ANY).
6. THE OWNER SHALL RE-GRADE AND RE-STABILIZE SWALE/RETENTION/DETENTION AREAS AS REQUIRED TO MAINTAIN THE APPROVED DESIGN, CROSS-SECTION, LINE, AND GRADE.
7. REMOVE SEDIMENT FROM POND WHEN ACCUMULATION REACHES FOUR (4) INCHES. MEASURE ACCUMULATION ONCE A YEAR.

INSPECTIONS

1. A MAINTENANCE INSPECTION MUST BE PERFORMED EVERY THIRD YEAR BY A REGISTERED PROFESSIONAL.
2. THE MAINTENANCE INSPECTION MUST BE DOCUMENTED ON THE FDEP AND/OR NWFWMD STANDARD INSPECTION FORM 62-350-311(1).
3. THE INSPECTION MUST BE SIGNED, SEALED, AND DATED BY THE REGISTERED PROFESSIONAL.
4. THE INSPECTION MUST BE CONDUCTED USING THE PLANS, CALCULATIONS AND SPECIFICATIONS APPROVED BY THE FDEP AND/OR NWFWMD.

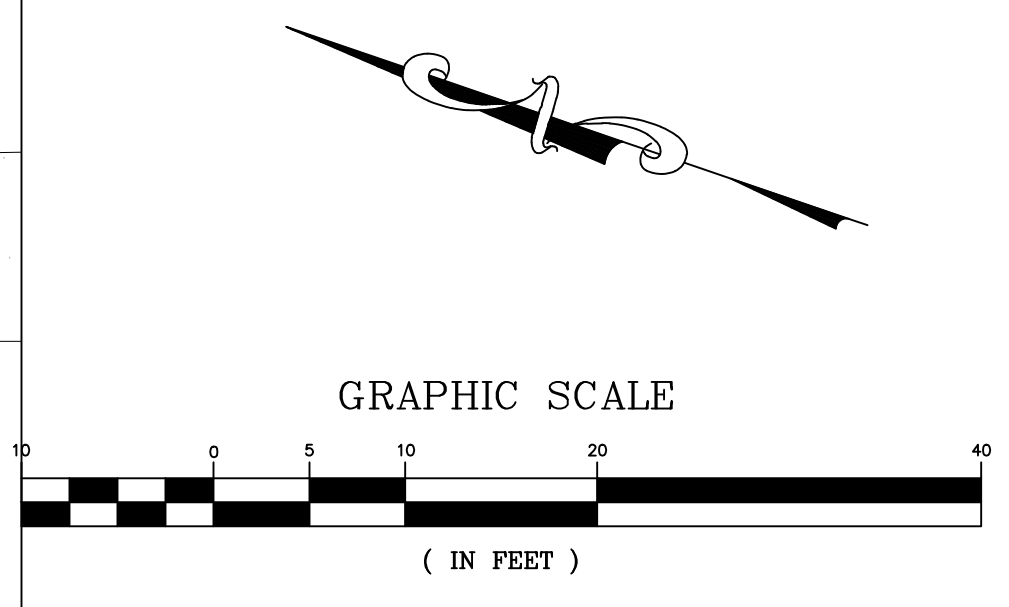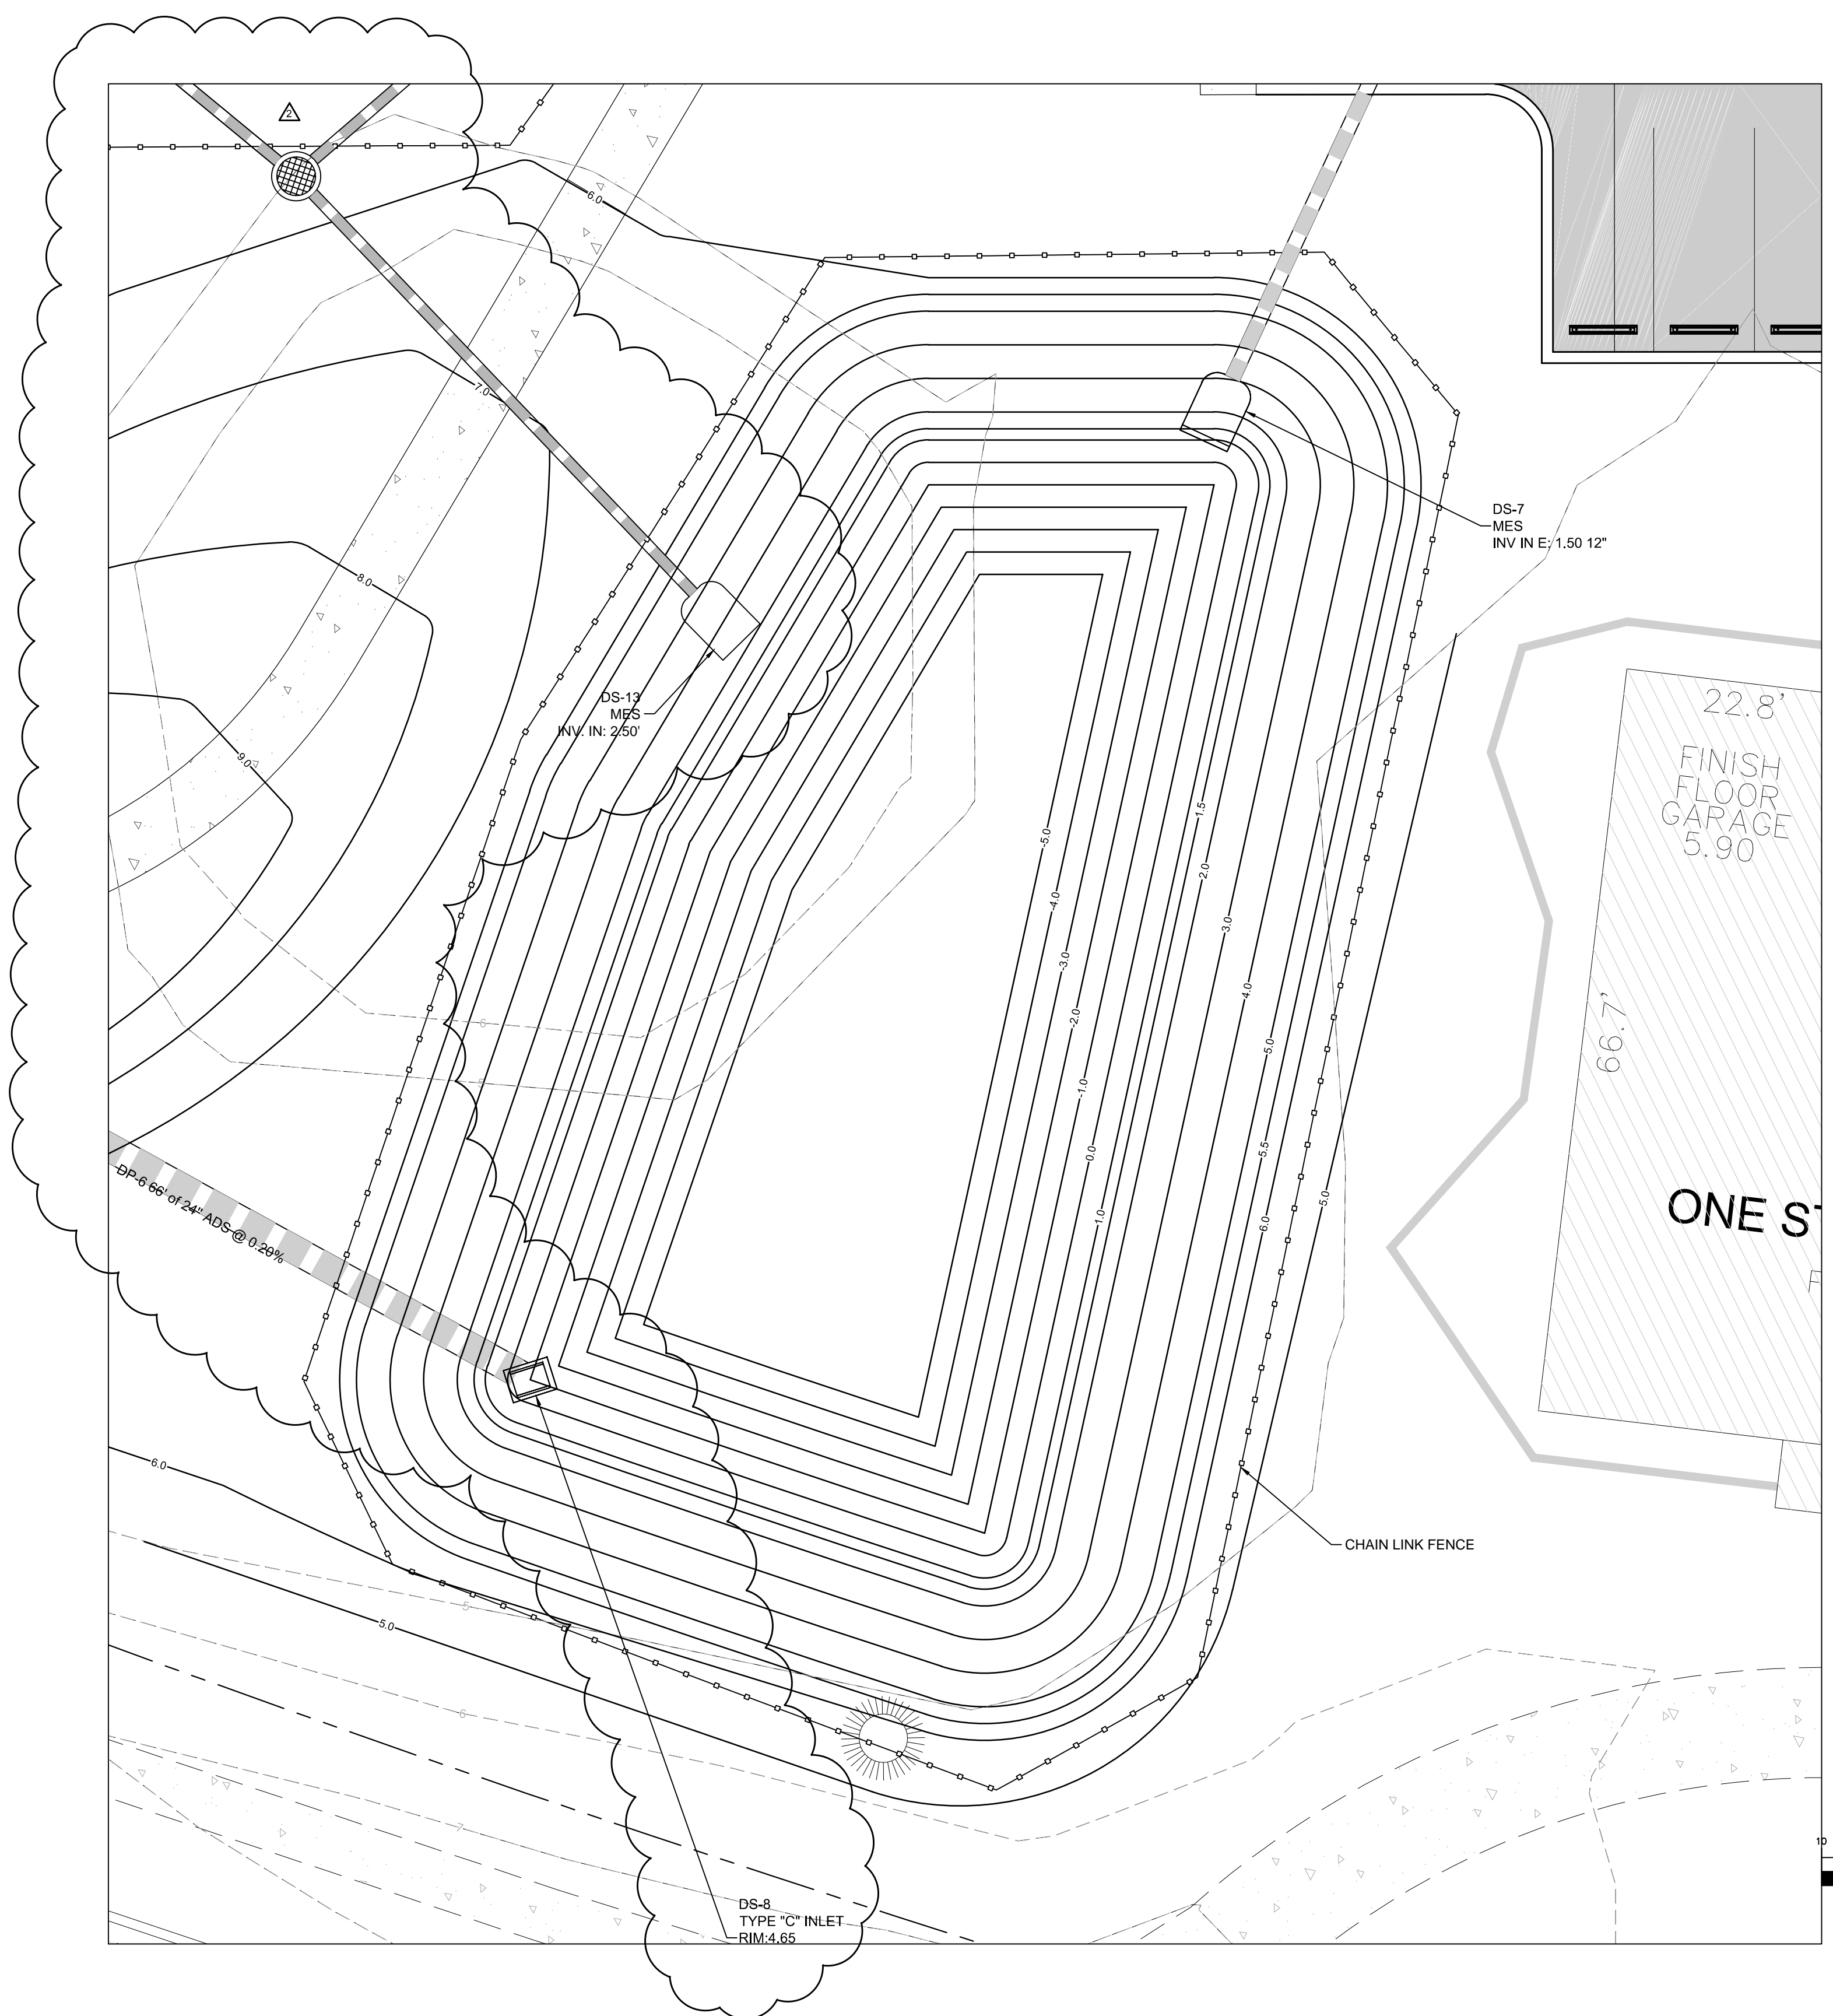

January 11, 2016 07:13:14 EST
 K:\00044\METHODIST CHURCH IMPROVEMENTS\CIVIL\FOLDER_PRODUCTION\00044 SITE CONFORMED.DWG